

STUDIO TECNICO

Ing. Eugenio LOMBARDI

Via Passolara, n° 12  
84068 AZZIGLIANO (SA)  
Tel. 0774/204114  
E-mail: eugeniolombardi20@gmail.com  
PEC: eugenio.lombardi@ordinga.it

COMUNE DI MONTECORICE

(Provincia di Salerno)

ADEGUAMENTO FUNZIONALE, MESSA IN SICUREZZA,  
IMPIANTISTICA E ALLESTIMENTO  
DELLA MENSA SCOLASTICA ALL'ISTITUTO "BASILIO  
FOCACCIA" DI MONTECORICE CAPOLUOGO


- PARERE PREVENTIVO ASL -

GRAFICI DI PROGETTO DEL PRIMO PIANO

IL RESPONSABILE UNICO  
DEL PROGETTO:  
Ing. Emanuela MARROCCO

IL DIRETTORE DEI LAVORI:  
Ing. Eugenio LOMBARDI


IL SINDACO:  
Dott. Flavia MEOLA



data: Febbraio 2024

PIANTA PRIMO PIANO    scala 1/100

- DI PROGETTO -

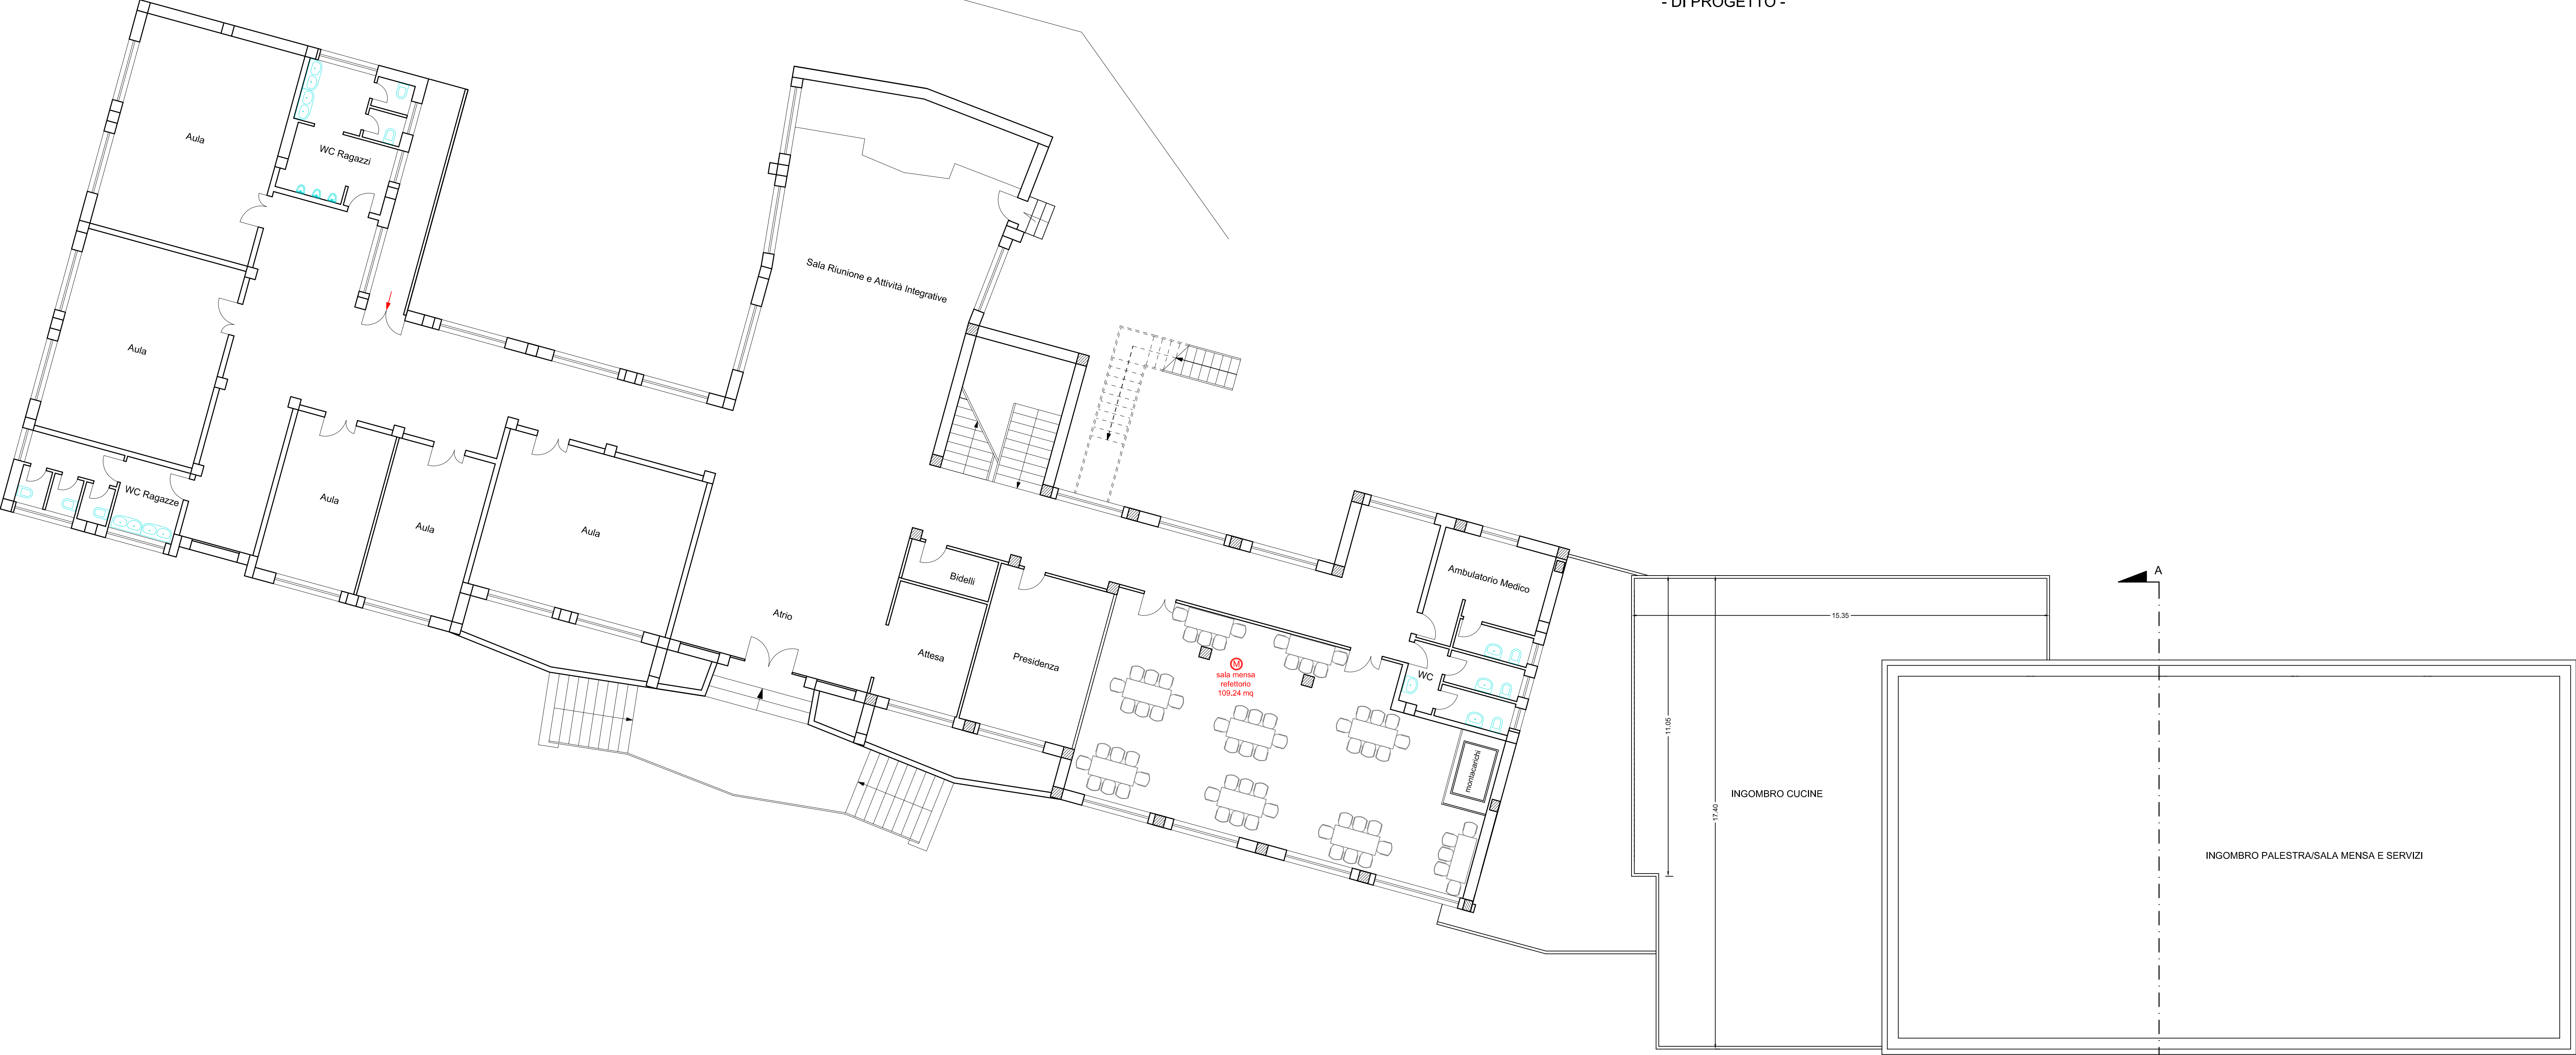

The floor plan illustrates the layout of the first floor, featuring a central atrium with multiple staircases. To the left are several classrooms (Aula) and restrooms (WC). To the right, there is a meeting room, a waiting area, a reception area, a medical clinic, and a large dining area. The kitchen and gym/dining area are located on the far right, with dimensions of 11.25 and 17.60 respectively. The dining area is labeled 'sala mensa refeitorio 109,24 mq'.